
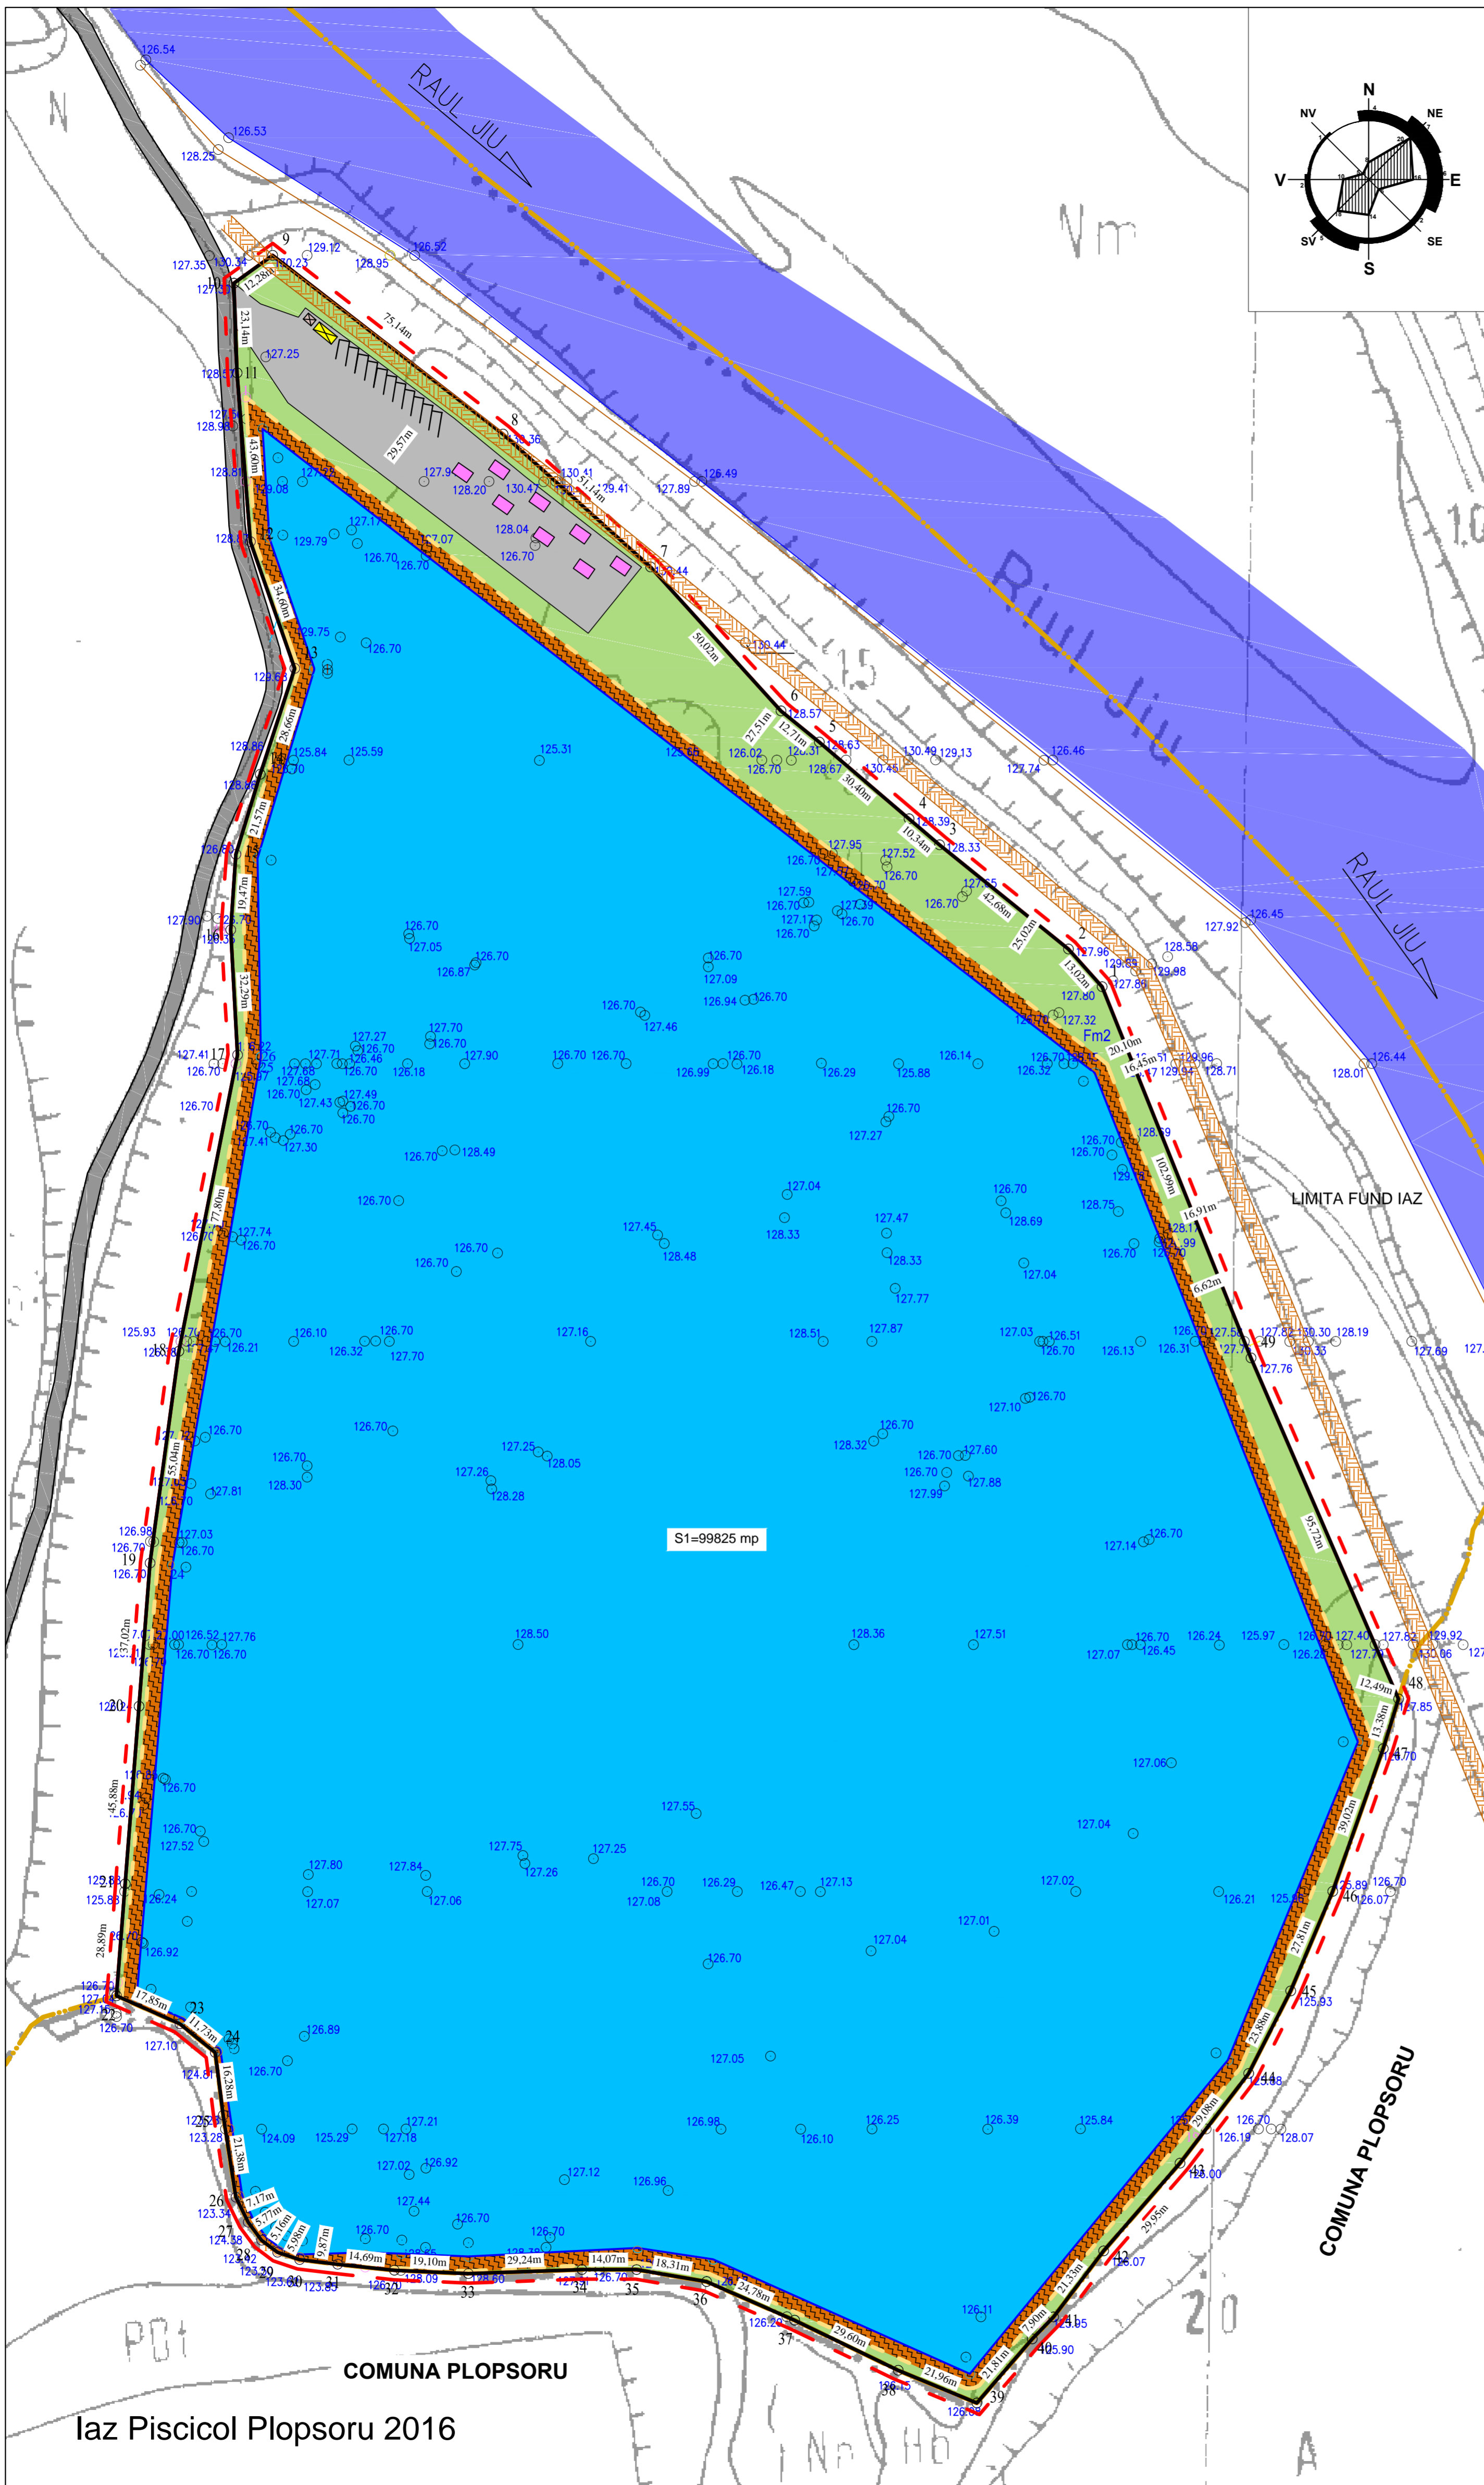


PUZ PLAN URBANISTIC ZONAL

ORAS TURCENI, EXTRAVILAN, JUD. GORJ
BENEFICIAR: SC YDAIL CONSTRUCT SRL

3

REGLEMENTARI URBANISTICE

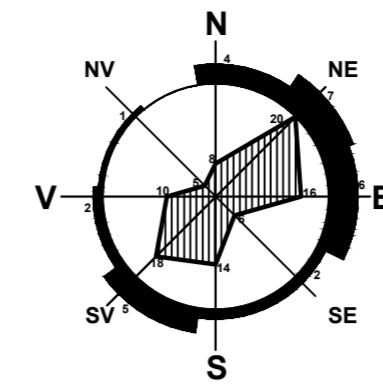


INVENTAR DE COORDONATE LUCIU APA

Sistem de proiectie: stereografic 1970

Nr. Pct.	X [m]	Y [m]	Nr. Pct.	X [m]	Y [m]
1	368433.328	364533.016	25	368432.897	364371.127
2	368647.690	364367.101	26	368432.903	364371.220
3	368715.466	364194.808	27	368432.022	364422.365
4	368681.962	364112.849	28	368446.641	364470.900
5	368615.509	364032.048	29	368446.636	364471.330
6	368549.474	364061.498	30	368435.079	364504.913
7	368549.322	364061.541			
8	368529.949	364064.471			
9	368529.828	364064.476			
10	368486.350	364062.290			
11	368469.043	364063.014			
12	368459.877	364063.321			
13	368459.833	364063.320			
14	368443.050	364062.785			
15	368437.759	364064.448			
16	368434.104	364067.489			
17	368430.938	364071.894			
18	368428.093	364078.036			
19	368422.516	364115.236			
20	368422.266	364115.711			
21	368412.954	364123.494			
22	368412.816	364123.578			
23	368400.887	364128.906			
24	368410.102	364240.227			

Sluciu apa = 99825mp

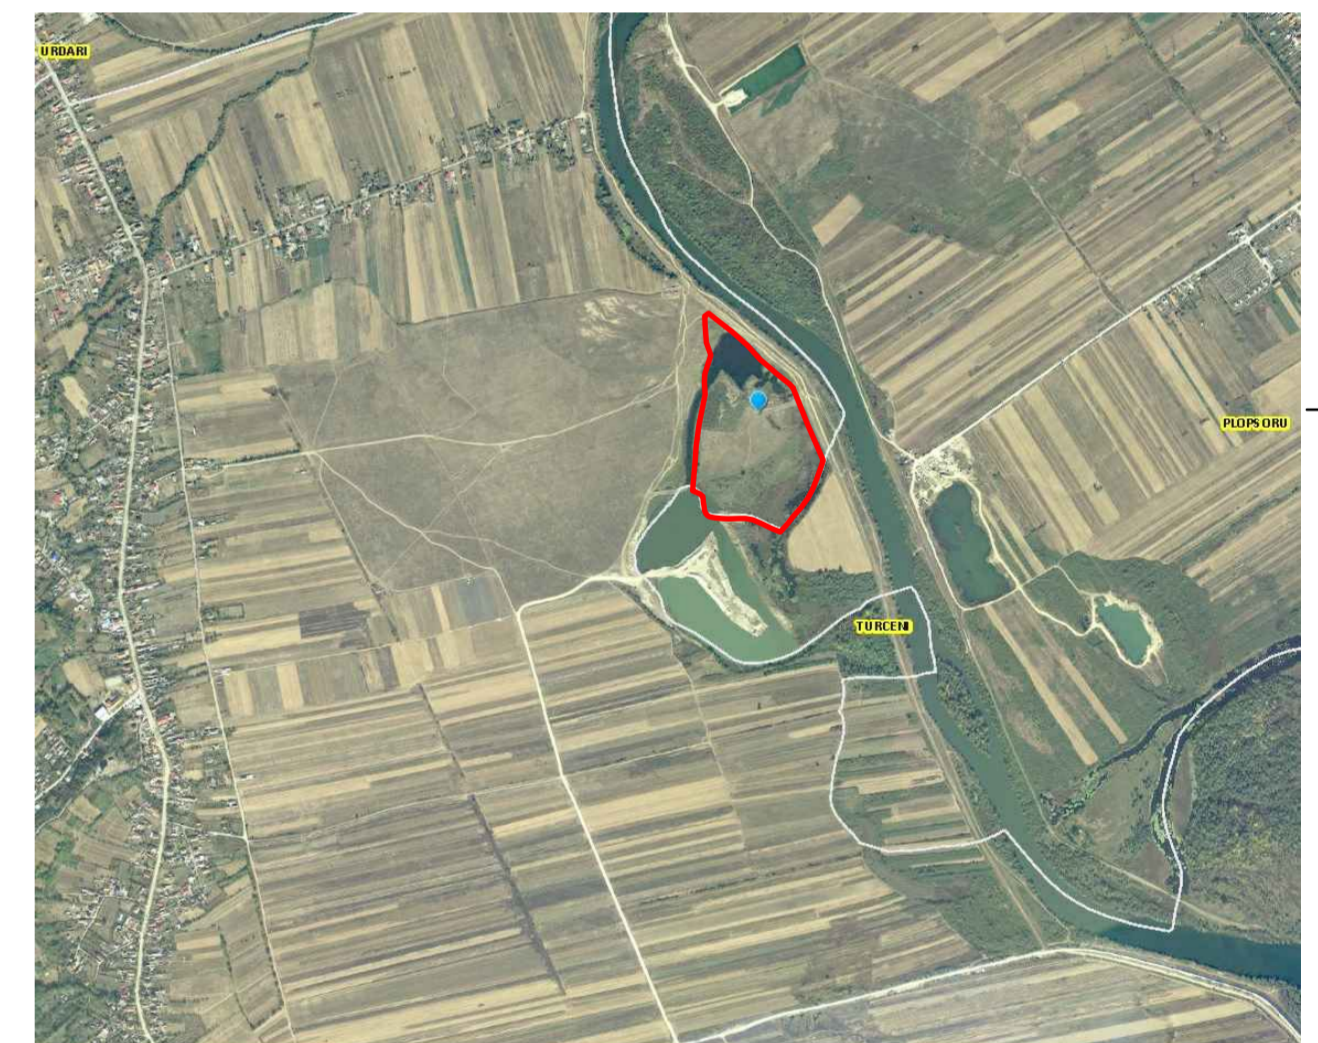

- LIMITA PILIER PROTECTIE 3M
- LIMITA ZONEI STUDIATE UTR 28a
- SPATIU VERDE
- LUCIU DE APA
- ZONA TALUZ AMENAJAT
- CLADIRE TIP CONTINER DISPOZITIE DE SANTIER 15 mp
- WC ECOLOGIC 3 mp
- ZONE DE CAMPARE
- ACCES AUTO IAZ PISCICOL
- LOCURI DE PARCARE PROPUSE
- DIG APARARE

BILANT TERITORIAL

SPECIFICATIE	mp	%
IAZ PISCICOL	99825.00 mp	86,55
ZONE DE CAMPARE SI WC ECOLOGIC	150.00 mp	0,13
PARCARE	2579.00 mp	2,23
SPATIU VERDE	12779.00 mp	11,39
TOTAL	115333.00 mp	100,00

Verificator	Nume / Prenume	Semnatura	Censura	referinta/experienta, nr./data	Proiect nr.
					14 / 2020
S.C. STORYPLAN 3D S.R.L. Nr.reg.com. J18/98/2016; C.U.I. 35569395 Comuna Runcu, sat. Rachiti nr.125 Telefon: 0763198168				Beneficiar	SC YDAIL CONSTRUCT SRL Oras Turceni, Extravilan, Jud. Gorj
				Titlu proiect	AMENAJARE ZONA PISCICOLA TURCENI PRIN EXTRAGEREA DE AGREGATE MINERALE
				Titlu plan	REGLEMENTARI URBANISTICE
				Scara	1:1000
				Data	2019
				Planşa nr.	3

Iaz Piscicol Plopsoru 2016